




expCARROZ DO CAMPO À MESA

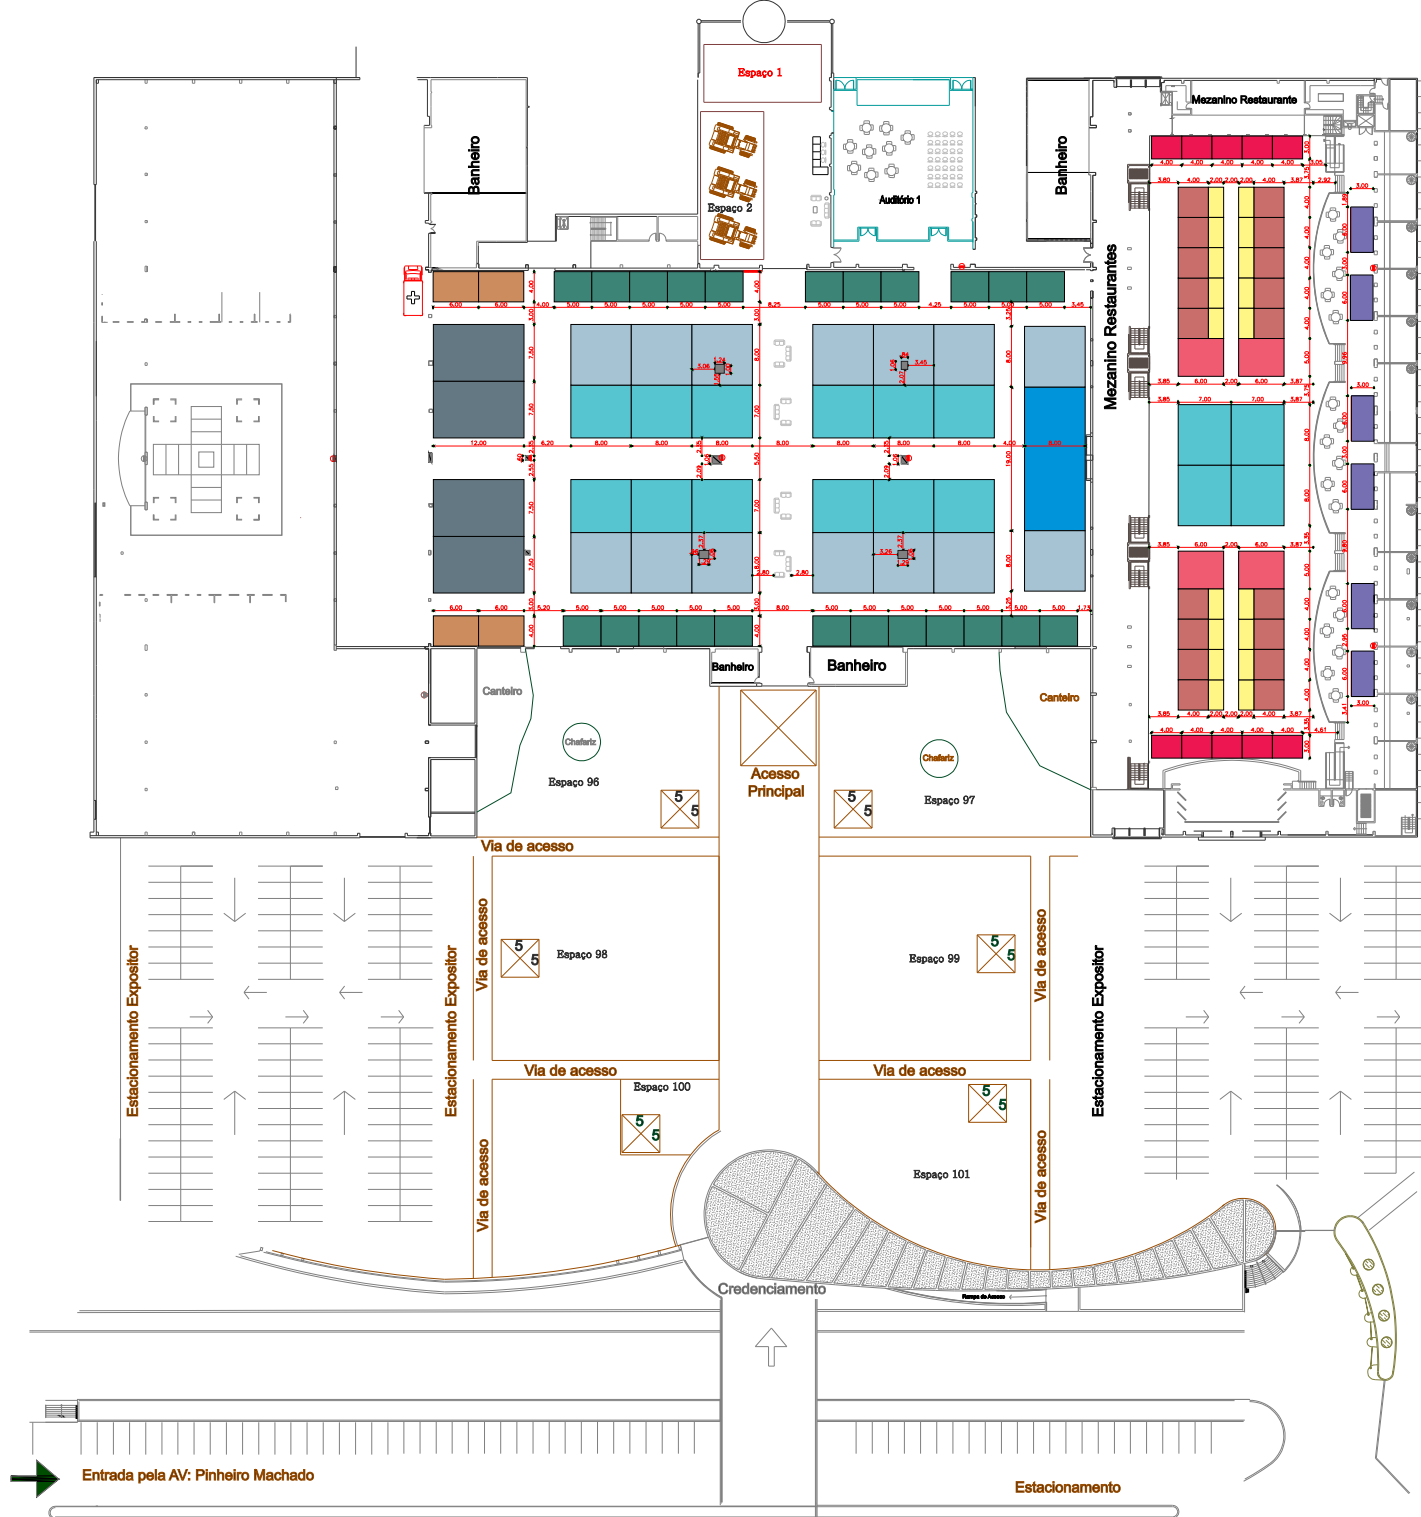

Estacionamento Expositor

Legenda:

- 04 Stands - 12,00x7,50m = 90,00m²
- 14 Stands - 8,00x8,00m = 64,00m²
- 23 Stands - 5,00x4,00m = 20,00m²
- 01 Stands - 19,00x8,00m = 152,00m²
- 16 Stands - 8,00x7,00m = 56,00m²
- 06 Stands - 6,00x3,00m = 18,00m²
- 04 Stands - 6,00x4,00m = 24,00m²
- 04 Stands - 6,00x5,00m = 30,00m²
- 18 Stands - 4,00x4,00m = 16,00m²
- 18 Stands - 4,00x2,00m = 8,00m²
- 10 Stands - 4,00x3,00m = 12,00m²

Obs: Área total de Stands = 3.640,00m²

Estacionamento Expositor

Estacionamento